
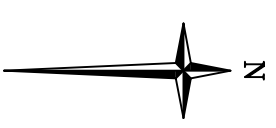


266100m

266000m

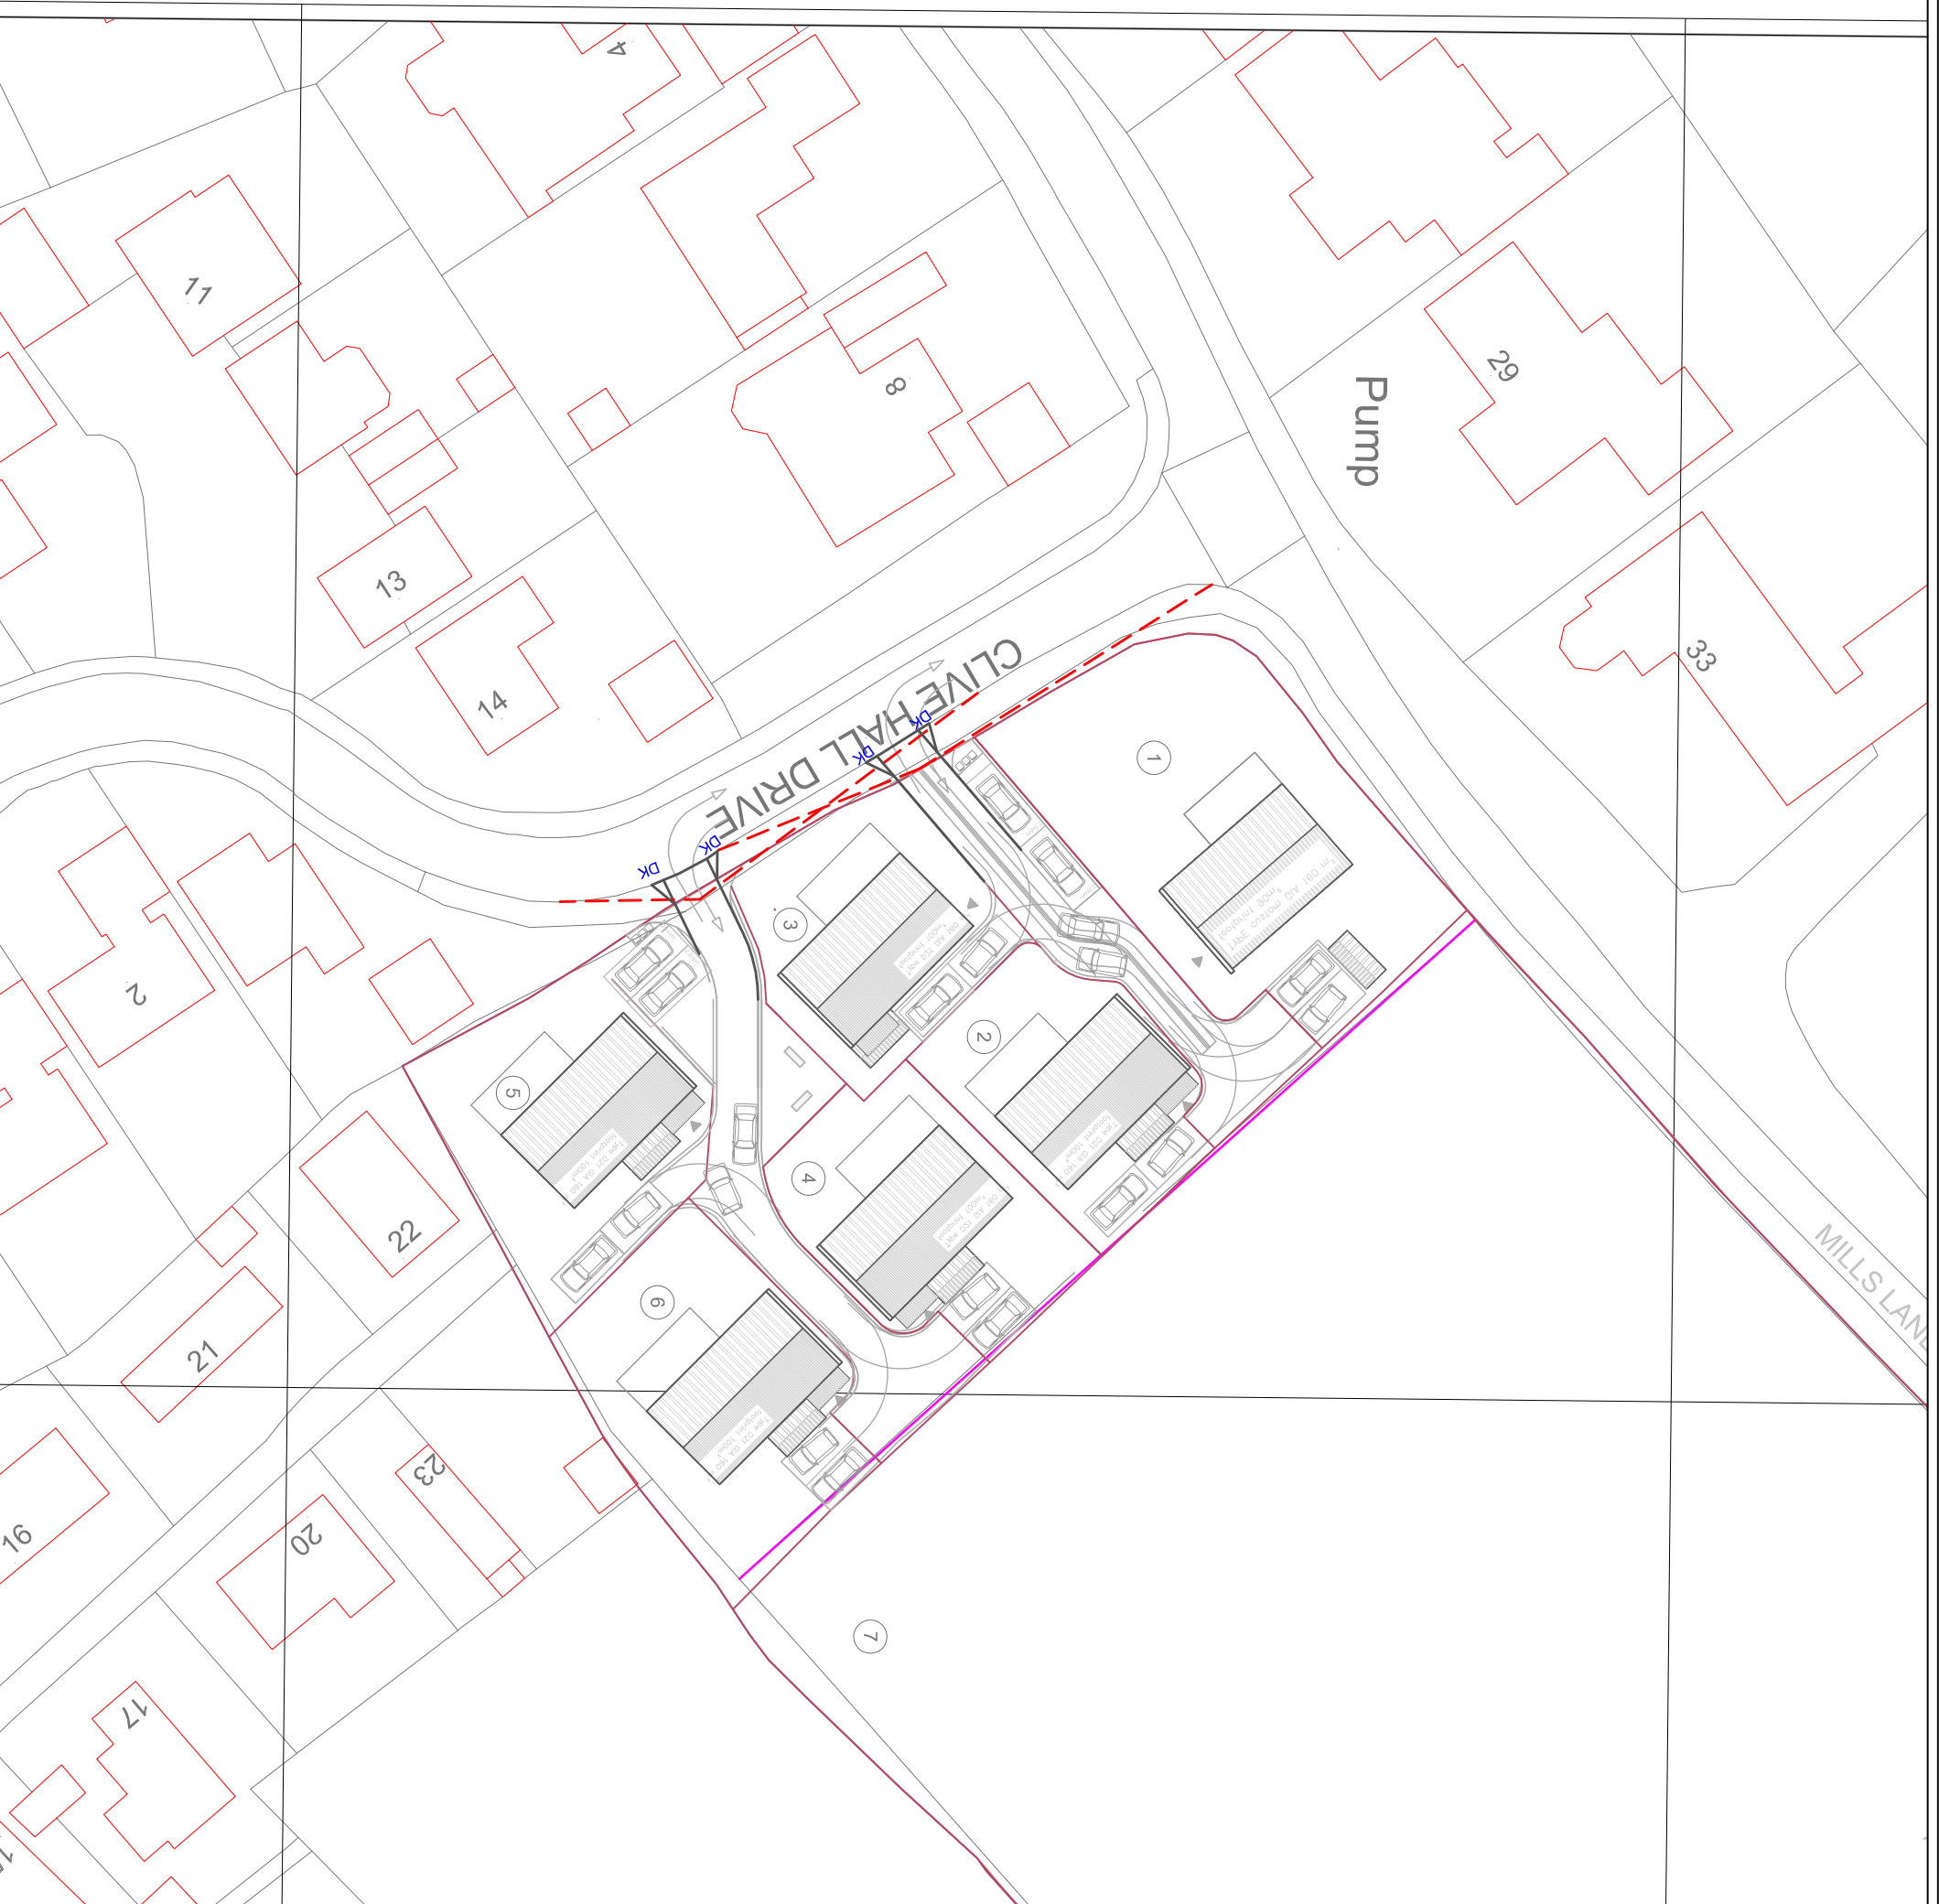

Key

- - - Visibility splay
- - - 2.4x25m
- Kerb
- DK Dropper kerb

Rev	Description	Date

IT Project:
**Clive Hall Drive,
Longstanton**

Drawing Title:
Visibility Splays

Sheet 1 of 1

Drawing No: **IT2225/SK1** CAD File: **IT2225 SK1**

Date: **FEB 2021** Scale: **1:500**

Drawn By: **CW** Approved By: **SW**

Client:
Luvli Homes LTD

A3

Notes:
1. This drawing is valid only for the project and site details shown. It is not to be used for any other project or site details without the written approval of the author.
2. The author is not responsible for any errors or omissions in this drawing.
Intermodal
TRANSPORTATION
Hunters Gault
Bohemia Road
Saffron Walden
Essex CB11 4AA
Tel: +44 (0)1799 529529
Fax: +44 (0)1799 529530
e: enquiries@inter-modal.co.uk